

CONSTRUCTION PLANS FOR PROJECT 8 OF GREYROCK SUBDIVISION

LAKE LURE


RUTHERFORD COUNTY, N.C.

PROJECT OWNER:
RUTHERFORD COUNTY,
N.C.

PROPERTY OWNER:
GREYROCK HOMEOWNERS
ASSOCIATION

VICINITY MAP
NTS

JOB NUMBER:
12008

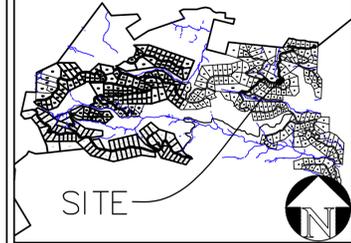

GENERAL NOTES:

REV	DESCRIPTION	DATE
1	REVISED CULVERTS TO EXIT ONTO EXISTING GRADE	02/19/13
2		
3		
4		
5		
6		

I HEREBY CERTIFY THAT THIS PLAN AND SPECIFICATION WAS PREPARED BY ME OR UNDER MY DIRECT SUPERVISION AND THAT I AM A DULY REGISTERED ARCHITECT OR ENGINEER UNDER THE LAWS OF THE STATE OF NORTH CAROLINA AS SIGNIFIED BY MY HAND AND SEAL.



PROJECT 8 ROAD LAYOUT PLANS FOR
GREYROCK SUBDIVISION
LAKE LURE
RUTHERFORD COUNTY, NC
COVER


SHEET INDEX

TITLE	SHEET
COVER	
OVERALL PLAN	
DRAINAGE PLAN	
ROAD PLAN AND PROFILE	1-4
DETAILS	

Odom Engineering PLLC
1521 E. HARRIS STREET, SUITE 200
RUTHERFORD COUNTY, NC 28840
PH: 813.274.0885 FAX: 813.274.0888



SCALE: N.T.S.
DATE: 01/31/13
DRAWN BY: JTP
CHECKED BY: DWO
PROJECT MGR: DWO
SHEET:
COVER

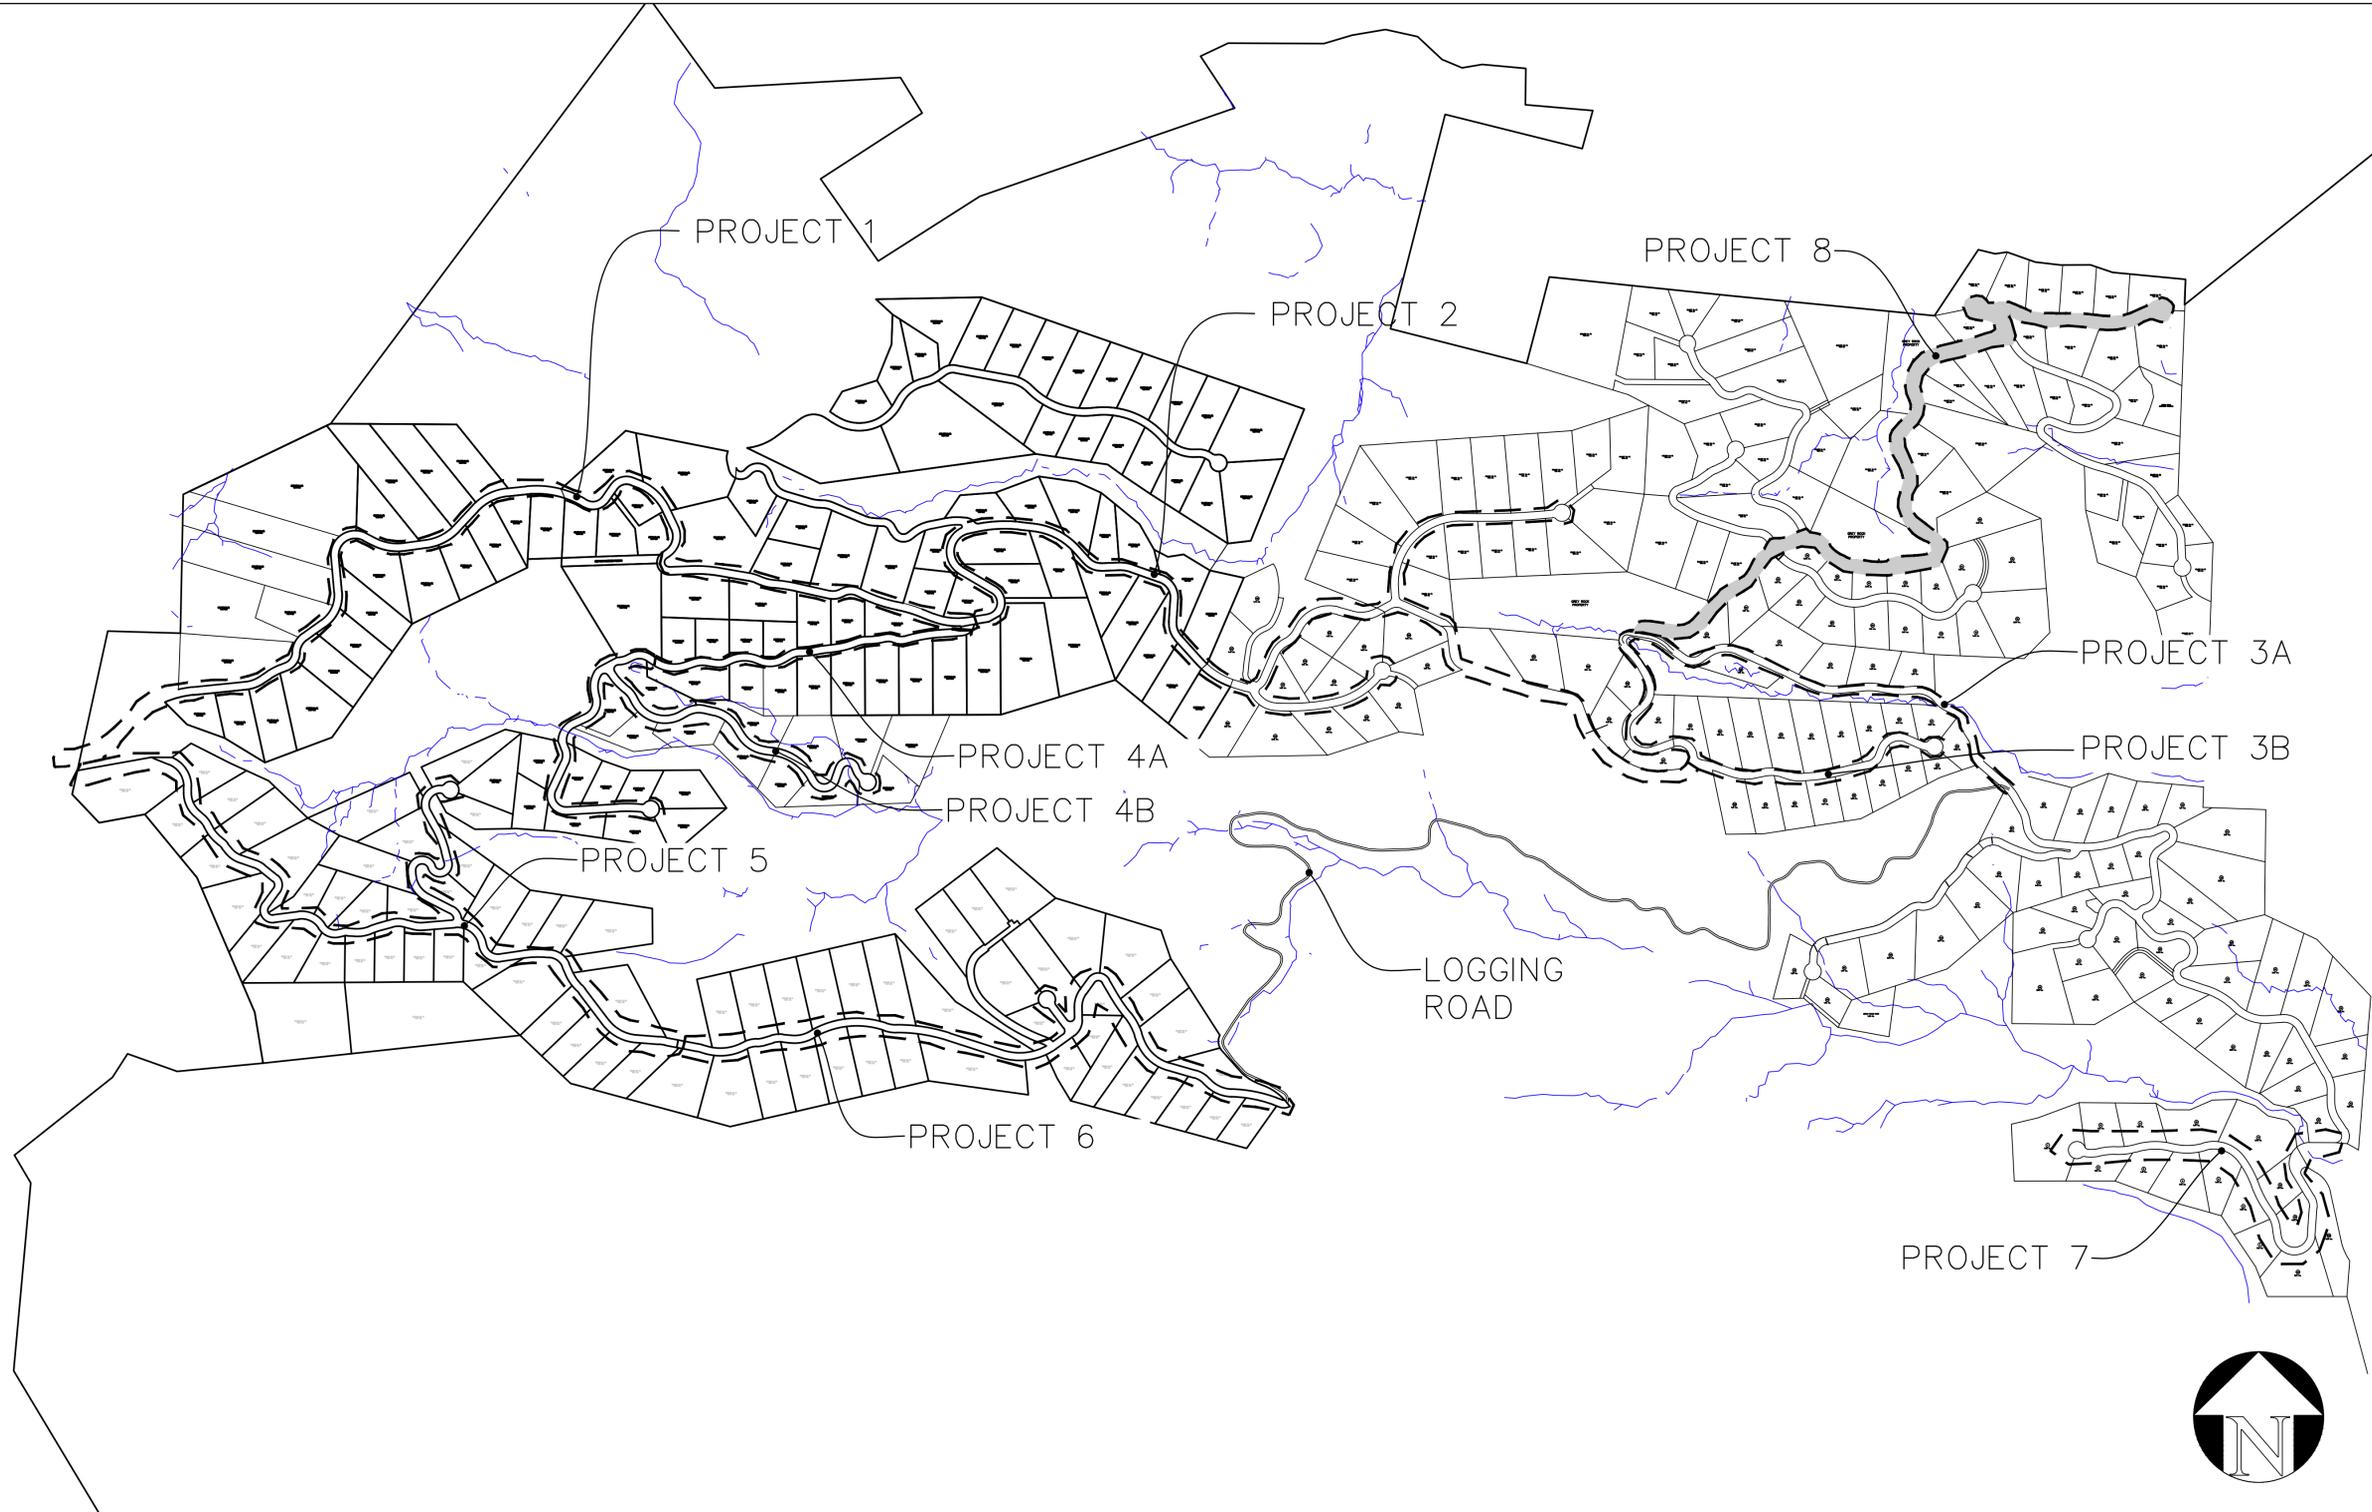


Drawing name: Z:\2012\12008-Grey Rock Projects 1-5\DWG\PHASE 8\REV1\GREYROCK-PROJECT 8-REV1.dwg Plotted on: Feb 18, 2013 12:57pm

DATE	02/19/13
BY	JTP

REV	DESCRIPTION
1	REVISED CULVERTS TO EXIT ONTO EXISTING GRADE
2	
3	
4	
5	
6	

HEREBY CERTIFY THAT THIS PLAN AND SPECIFICATION WAS PREPARED BY ME OR UNDER MY DIRECT SUPERVISION AND THAT I AM A DULY REGISTERED ARCHITECT OR ENGINEER UNDER THE LAWS OF THE STATE OF NORTH CAROLINA AS SIGNIFIED BY MY HAND AND SEAL.

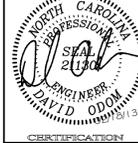

PROJECT & ROAD LAYOUT PLANS FOR
GREY ROCK SUBDIVISION
LAKE LURE RUTHERFORD COUNTY, NC
OVERALL PROJECT LAYOUT



SCALE: 1" = 100'
DATE: 01/31/13
DRAWN BY: JTP
CHECKED BY: DWO
PROJECT MGR: DWO
SHEET: OVERALL Δ




Drawing name: Z:\2012\12008-Grey Rock Projects\1-5\DWG\PHASE 8\REV1\GREY ROCK-PROJECT 8-REV1.dwg Plotted on: Feb 18, 2013 12:57pm

DATE	02/13/13
BY	JTP

REV	DESCRIPTION
1	REVISED CULVERTS TO EXIT ONTO EXISTING GRADE
2	
3	
4	
5	
6	

HEREBY CERTIFY THAT THIS PLAN AND SPECIFICATION WAS PREPARED BY ME OR UNDER MY DIRECT SUPERVISION AND THAT I AM A DULY REGISTERED ARCHITECT OR ENGINEER UNDER THE LAWS OF THE STATE OF NORTH CAROLINA AS SIGNIFIED BY MY HAND AND SEAL.

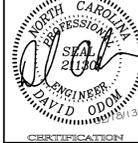

CERTIFICATION

PROJECT & ROAD LAYOUT PLANS FOR
GREY ROCK SUBDIVISION
LAKE LURE RUTHERFORD COUNTY, NC
OVERALL DRAINAGE PLAN



SCALE: 1" = 100'

DATE: 01/31/13

DRAWN BY: JTP

CHECKED BY: DWO

PROJECT MGR: DWO

SHEET:

DRAINAGE



Drawing name: Z:\2012\12008-Grey Rock Projects\1-5\DWG\PHASE 8\REV1\GREY ROCK-PROJECT 8-REV1.dwg Plotted on: Feb 18, 2013 12:57pm

BY	DATE
JTP	02/19/13

REV	DESCRIPTION
1	REVISED CULVERTS TO EXIT ONTO EXISTING GRADE
2	
3	
4	
5	
6	

I HEREBY CERTIFY THAT THIS PLAN AND SPECIFICATION WAS PREPARED BY ME OR UNDER MY DIRECT SUPERVISION AND THAT I AM A DULY REGISTERED ARCHITECT OR ENGINEER UNDER THE LAWS OF THE STATE OF NORTH CAROLINA AS SIGNIFIED BY MY HAND AND SEAL.




ROAD LAYOUT PROJECT & PLANS FOR
GREY ROCK SUBDIVISION
LAKE LURE RUTHERFORD COUNTY, NC
PLAN AND PROFILE VIEWS



SCALE: 1" = 50'

DATE: 01/31/13
DRAWN BY: JTP
CHECKED BY: DW0
PROJECT MGR: DW0

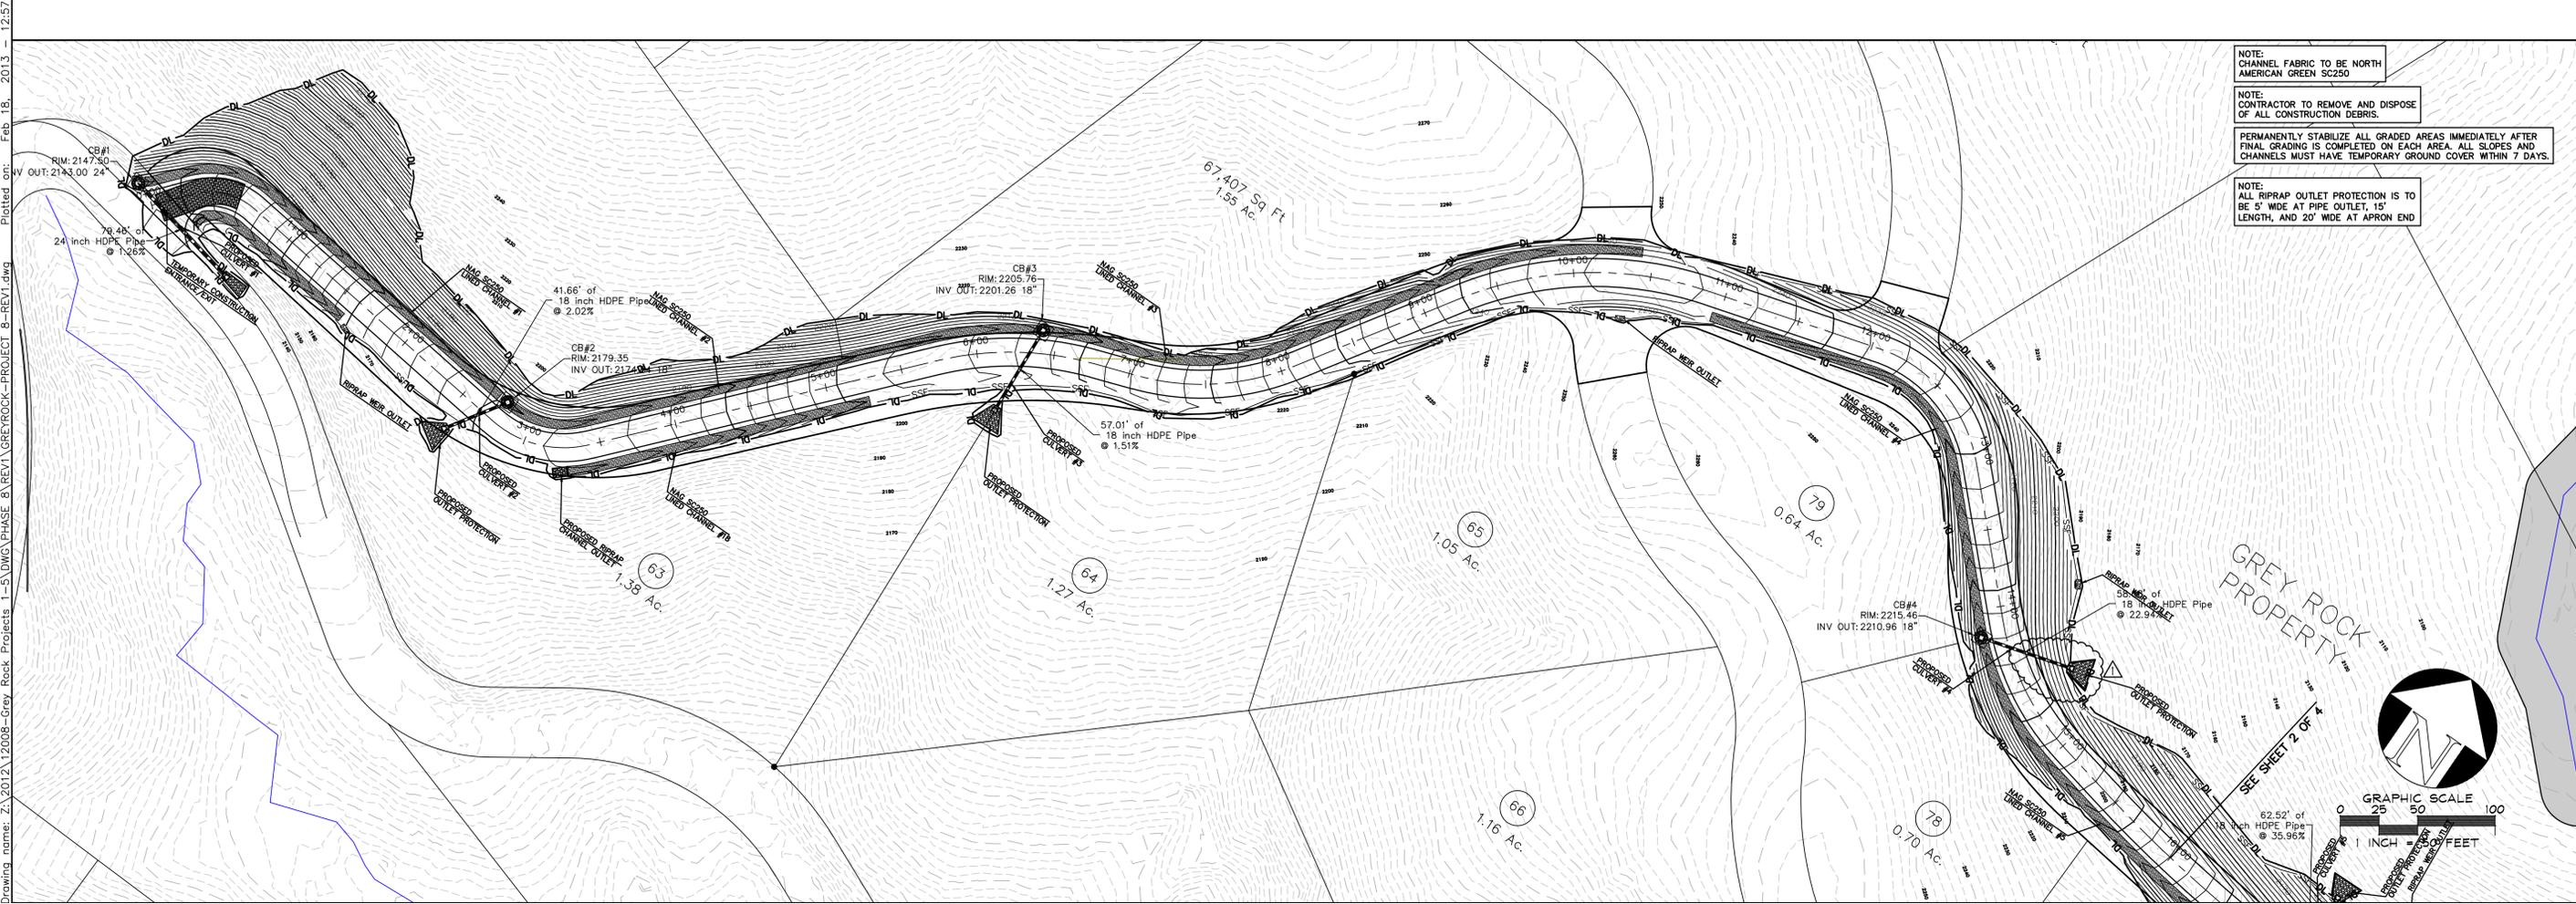

Drawing name: Z:\2012\12008-Grey Rock Projects\1-5\DWG\PHASE 8\REV1\GREY ROCK-PROJECT 8-REV1.dwg Plotted on: Feb 18, 2013 12:57pm

BY	DATE
JTP	02/18/13

REV	DESCRIPTION
1	REVISED CULVERTS TO EXIT ONTO EXISTING GRADE
2	
3	
4	
5	
6	

I HEREBY CERTIFY THAT THIS PLAN AND SPECIFICATION WAS PREPARED BY ME OR UNDER MY DIRECT SUPERVISION AND THAT I AM A DULY REGISTERED ARCHITECT OR ENGINEER UNDER THE LAWS OF THE STATE OF NORTH CAROLINA AS SIGNIFIED BY MY HAND AND SEAL.



CERTIFICATION

ROAD LAYOUT PROJECT & PLANS FOR
GREYROCK SUBDIVISION
LAKE LURE RUTHERFORD COUNTY, NC
PLAN AND PROFILE VIEWS



SCALE: 1" = 50'




DATE: 01/31/13

DRAWN BY: JTP

CHECKED BY: DWO

PROJECT MGR: DWO

SHEET: 2 OF 4

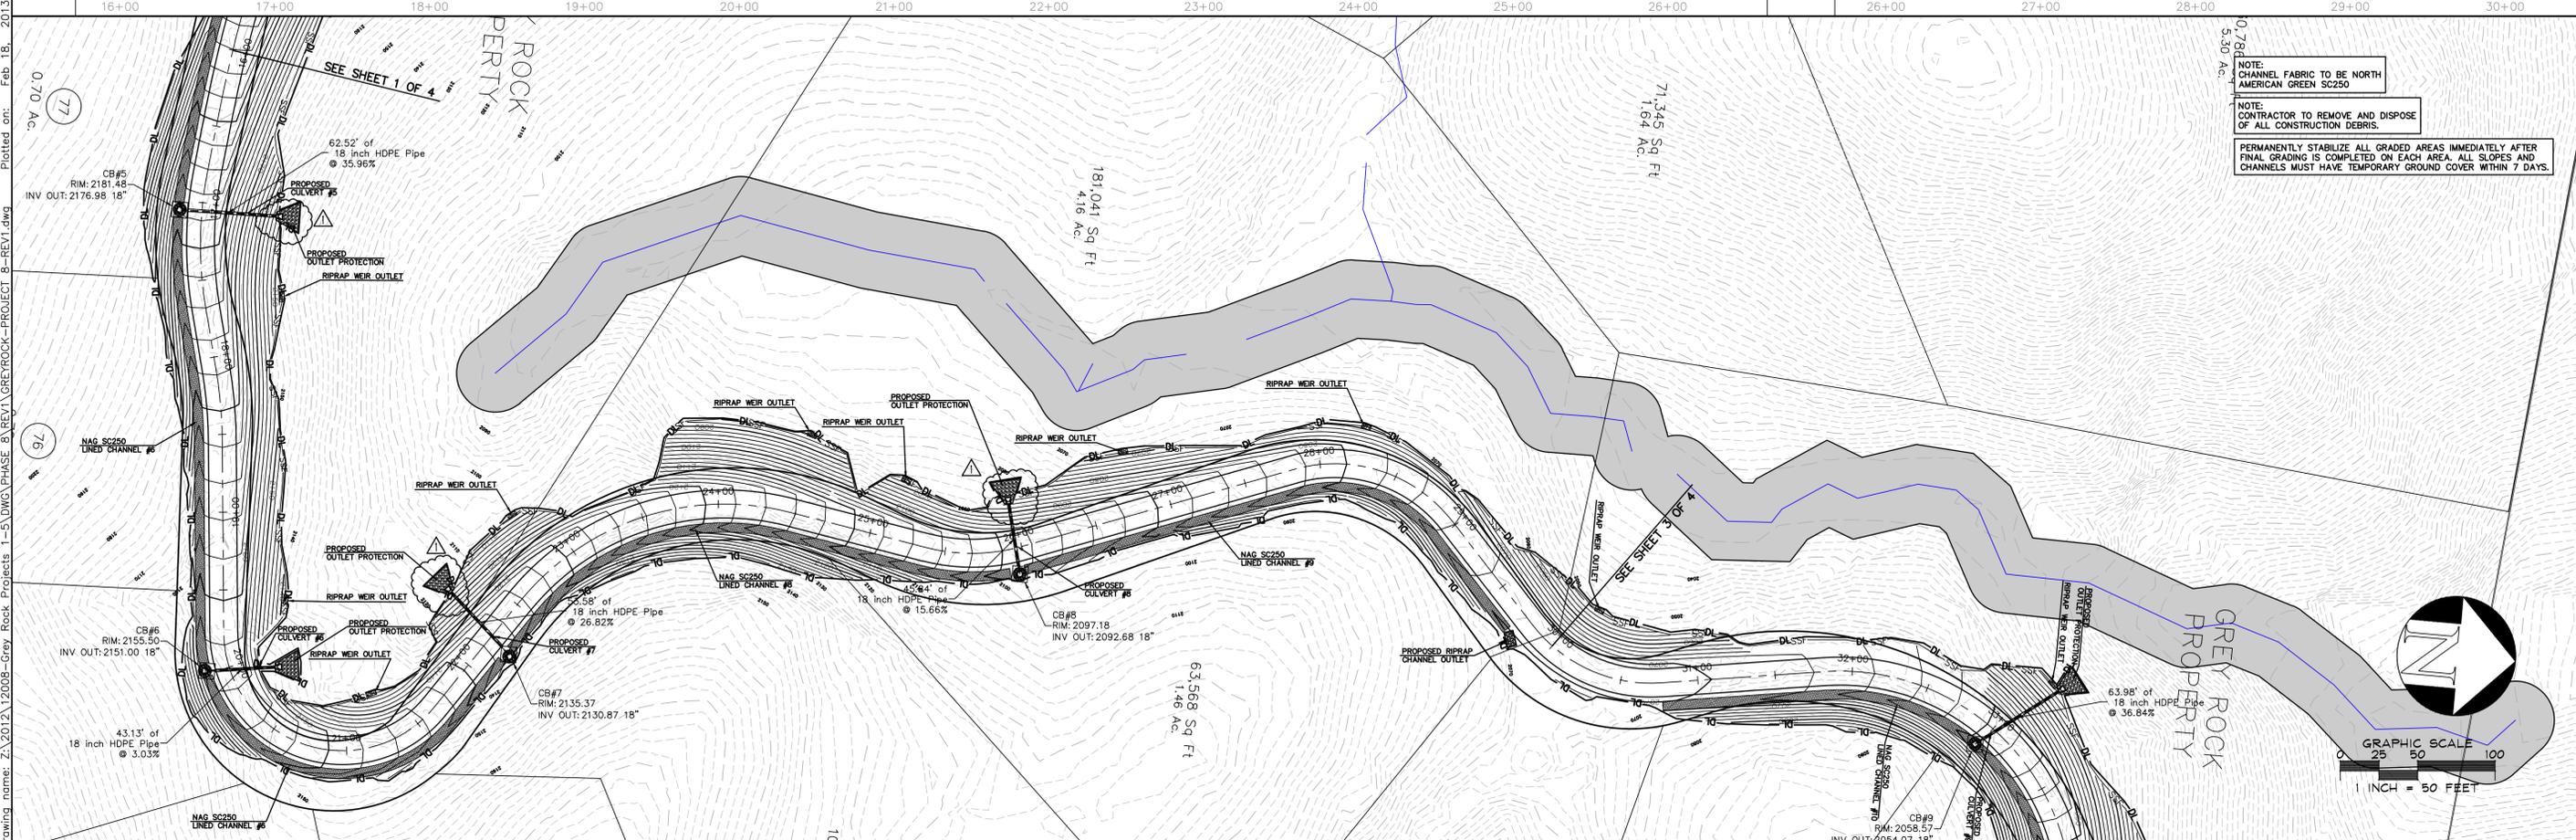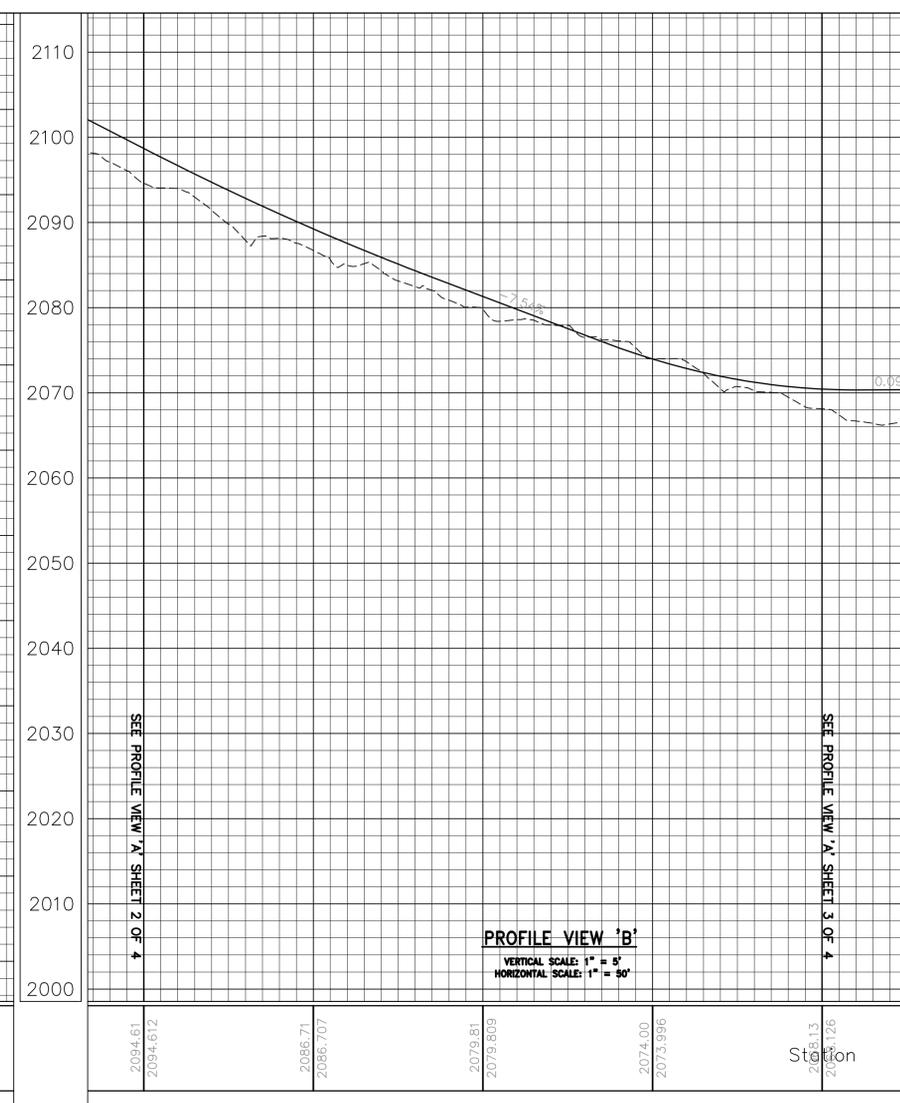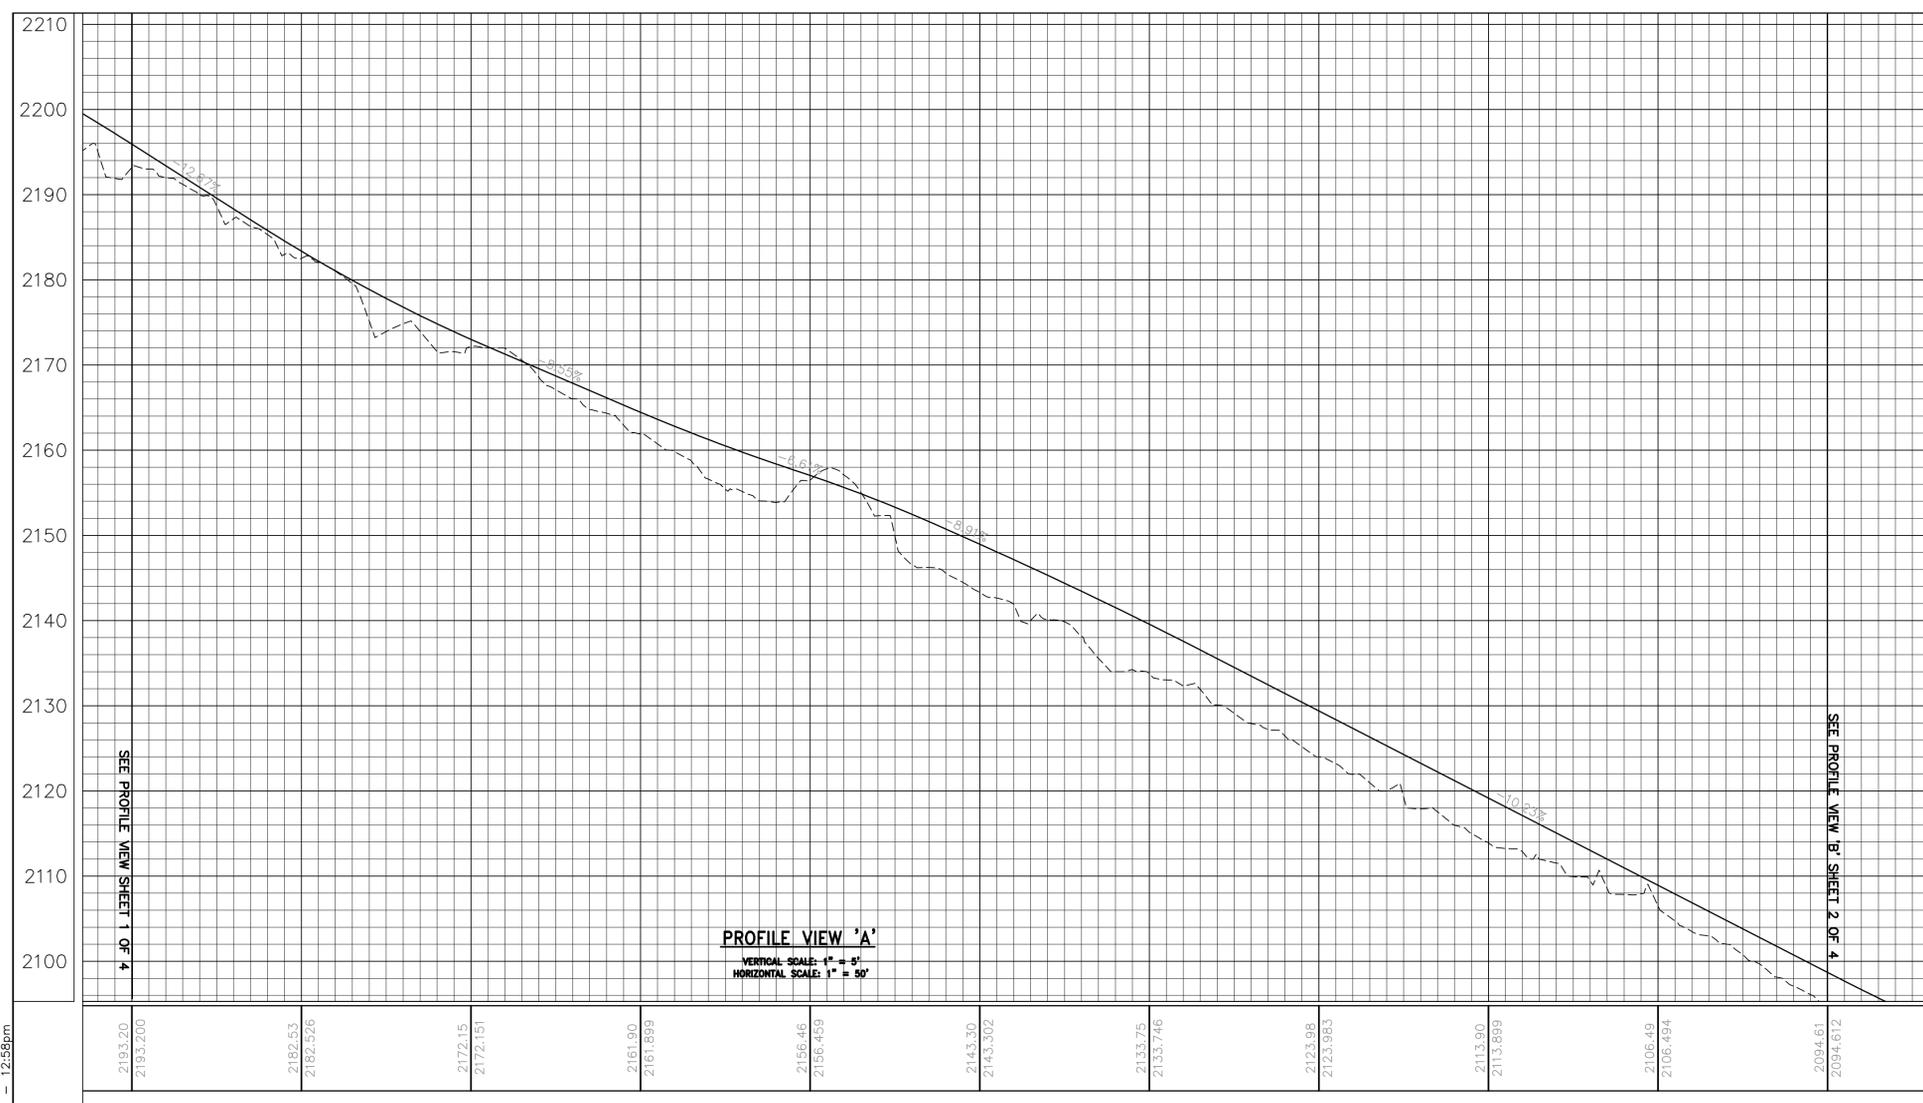

Drawing name: Z:\2012\12008-Grey Rock Projects\1-5\DWG\PHASE 8\REV\GREYROCK-PROJECT 8-REV1.dwg Plotted on: Feb 18, 2013 - 12:58pm

BY	DATE
JTP	02/18/13

REV	DESCRIPTION
1	REVISED CULVERTS TO EXIT ONTO EXISTING GRADE
2	
3	
4	
5	
6	

I HEREBY CERTIFY THAT THIS PLAN AND SPECIFICATION WAS PREPARED BY ME OR UNDER MY DIRECT SUPERVISION AND THAT I AM A DULY REGISTERED ARCHITECT OR ENGINEER UNDER THE LAWS OF THE STATE OF NORTH CAROLINA AS SIGNIFIED BY MY HAND AND SEAL.



CERTIFICATION

ROAD LAYOUT PROJECT & PLANS FOR
GREYROCK SUBDIVISION
LAKE LURE
RUTHERFORD COUNTY, NC
PLAN AND PROFILE VIEWS



SCALE: 1" = 50'



DATE: 01/31/13

DRAWN BY: JTP

CHECKED BY: DWO


PROJECT MGR: DWO

SHEET:
3 OF 4

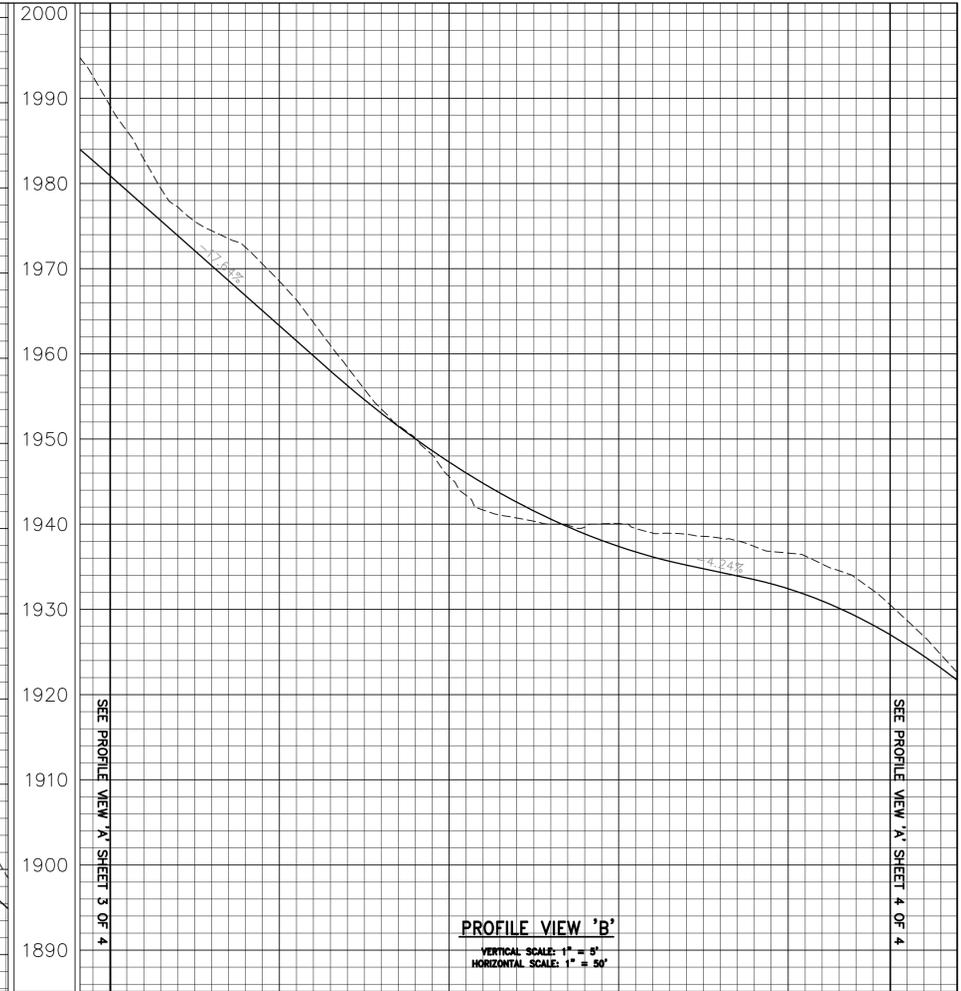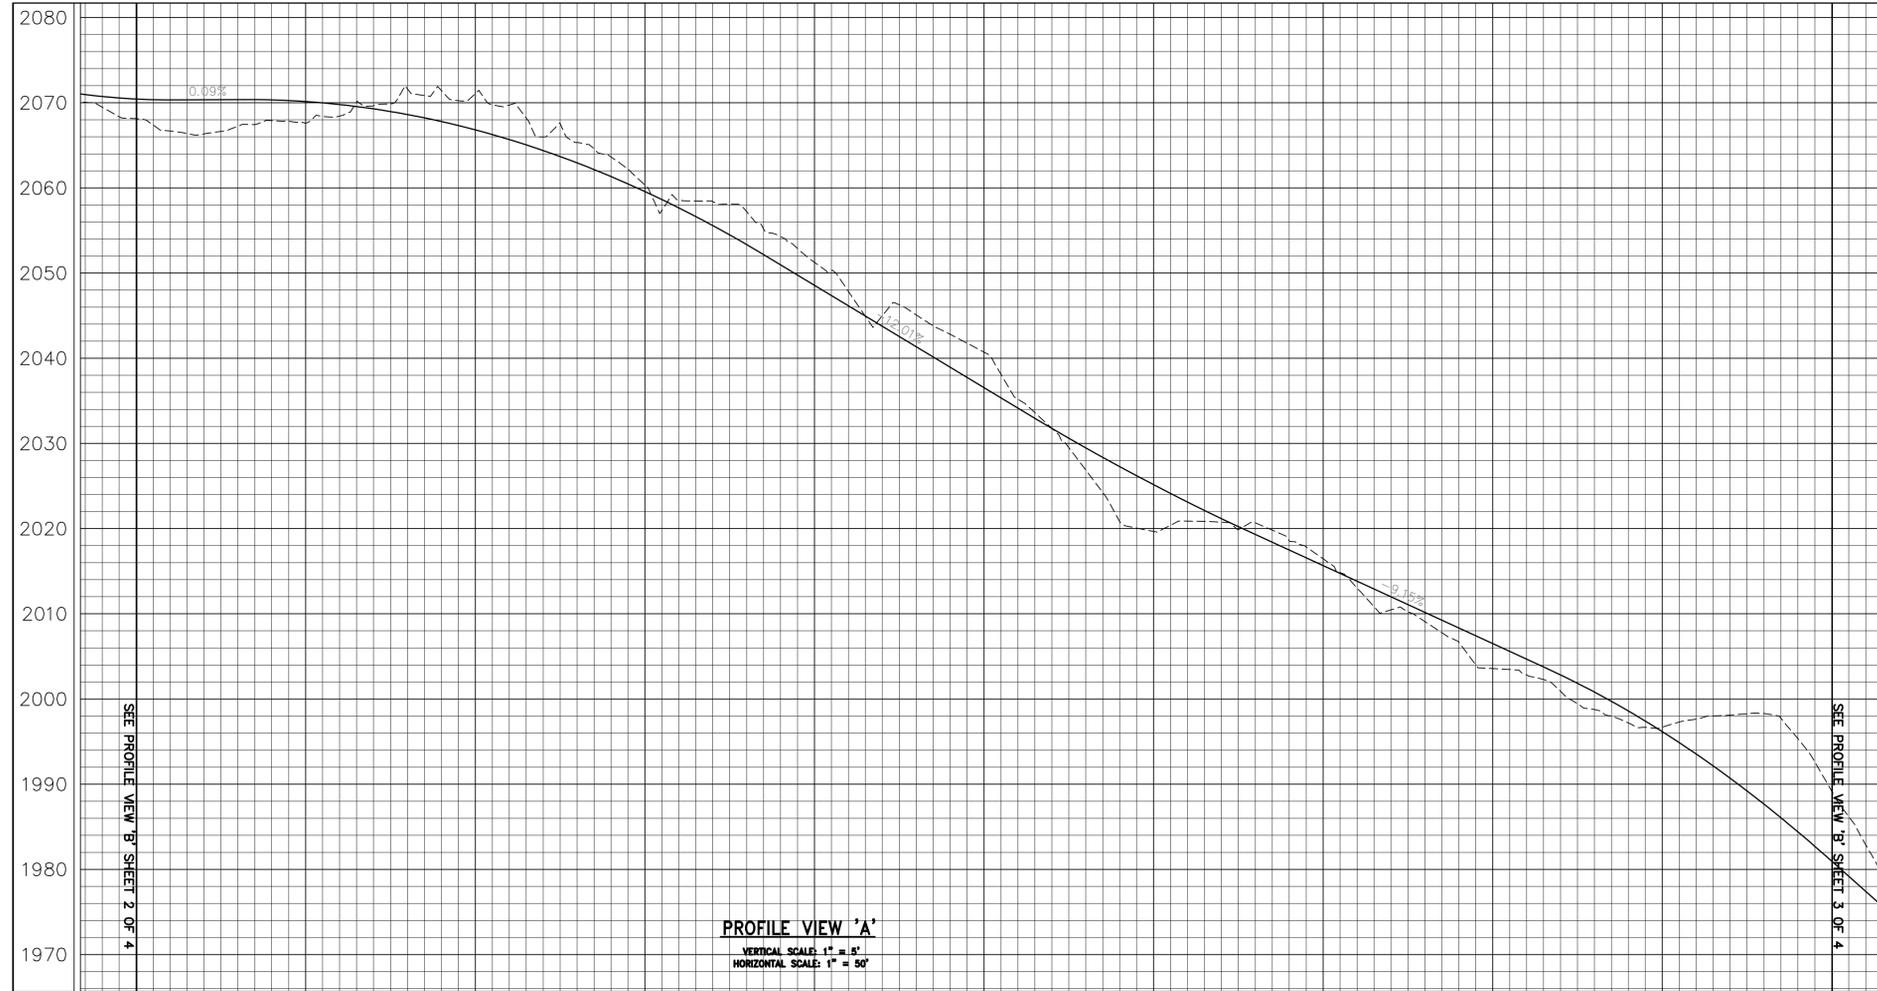

Station	2067.62	2071.06	2060.34	2051.26	2040.71	2019.67	2016.46	2003.57	1996.70	1988.15
30+00	31+00	32+00	33+00	34+00	35+00	36+00	37+00	38+00	39+00	40+00

Station	1989.149	1968.63	1945.60	1940.073	1936.62	1922.63
40+00	41+00	42+00	43+00	44+00	45+00	

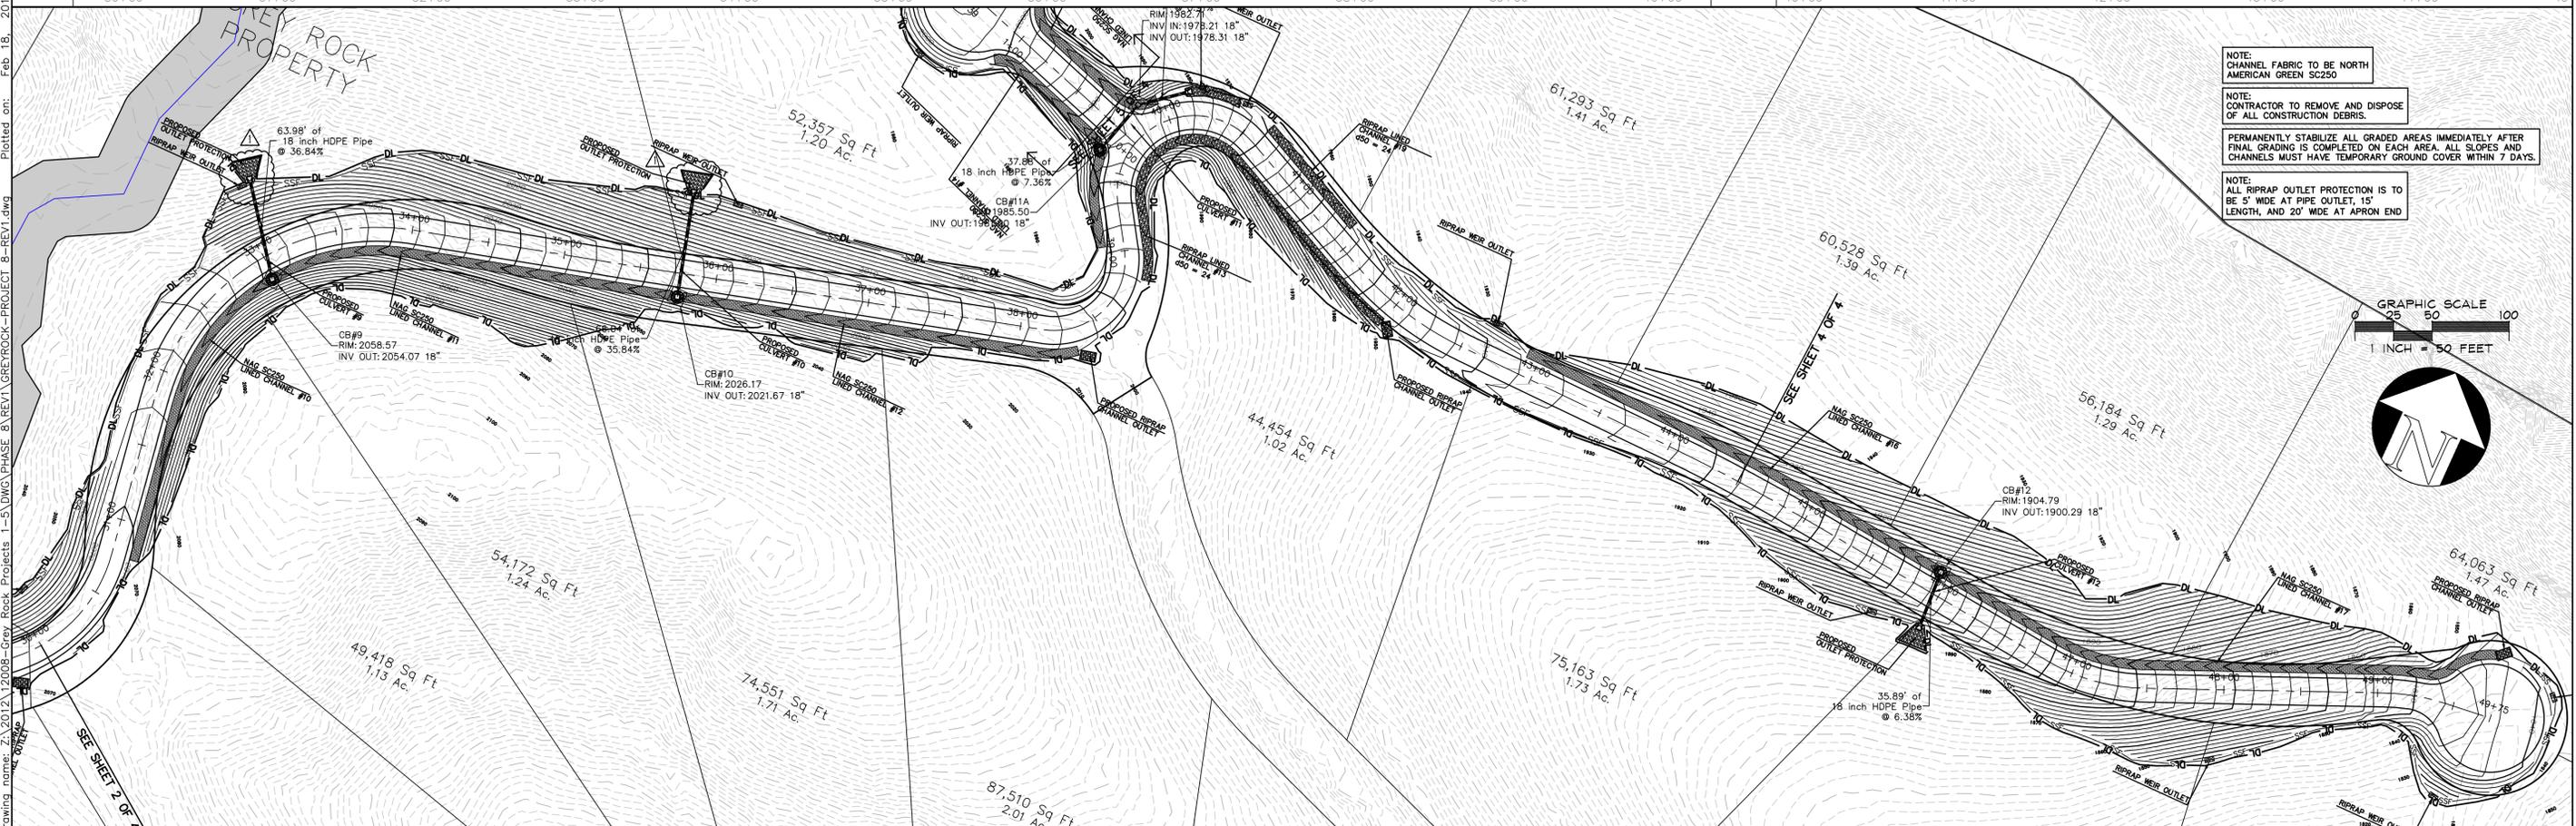

Drawing name: Z:\2012\12008-Grey Rock Projects\1-5\DWG\PHASE 8\REV1\GREYROCK-PROJECT 8-REV1.dwg Plotted on: Feb 18, 2013 12:58pm

BY	DATE
JTP	02/18/13

REV	DESCRIPTION
1	REVISED CULVERTS TO EXIT ONTO EXISTING GRADE
2	
3	
4	
5	
6	

I HEREBY CERTIFY THAT THIS PLAN AND SPECIFICATION WAS PREPARED BY ME OR UNDER MY DIRECT SUPERVISION AND THAT I AM A DULY REGISTERED ARCHITECT OR ENGINEER UNDER THE LAWS OF THE STATE OF NORTH CAROLINA AS SIGNIFIED BY MY HAND AND SEAL.



CERTIFICATION

ROAD LAYOUT PROJECT 6 PLANS FOR
GREYROCK SUBDIVISION
LAKE LURE
RUTHERFORD COUNTY, NC
PLAN AND PROFILE VIEWS



SCALE: 1" = 50'





DATE: 01/31/13

DRAWN BY: JTP

CHECKED BY: DWO

PROJECT MGR: DWO

SHEET:
4 OF 4

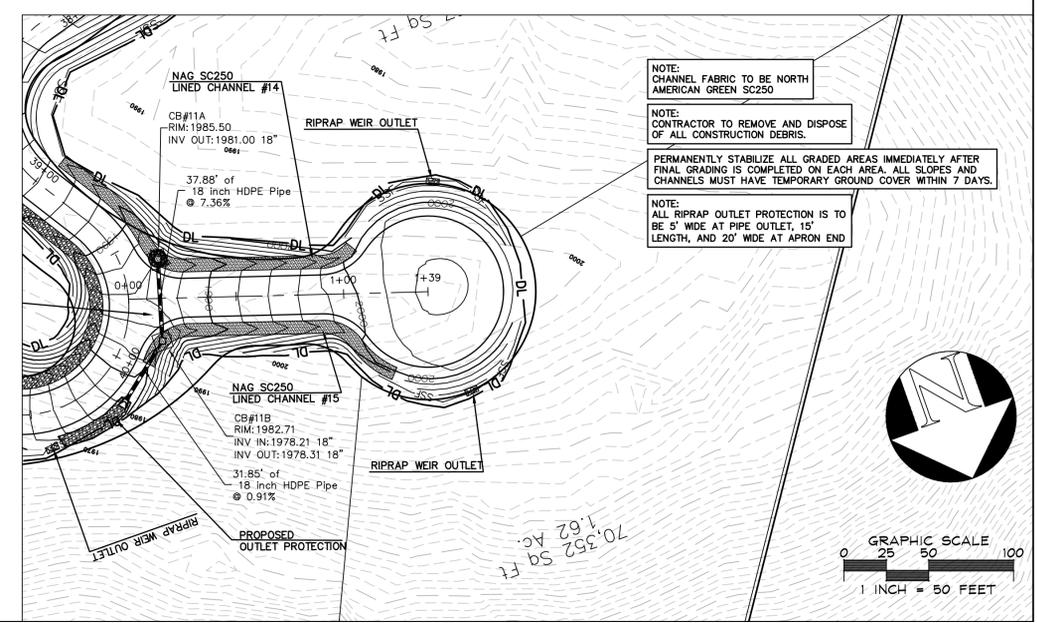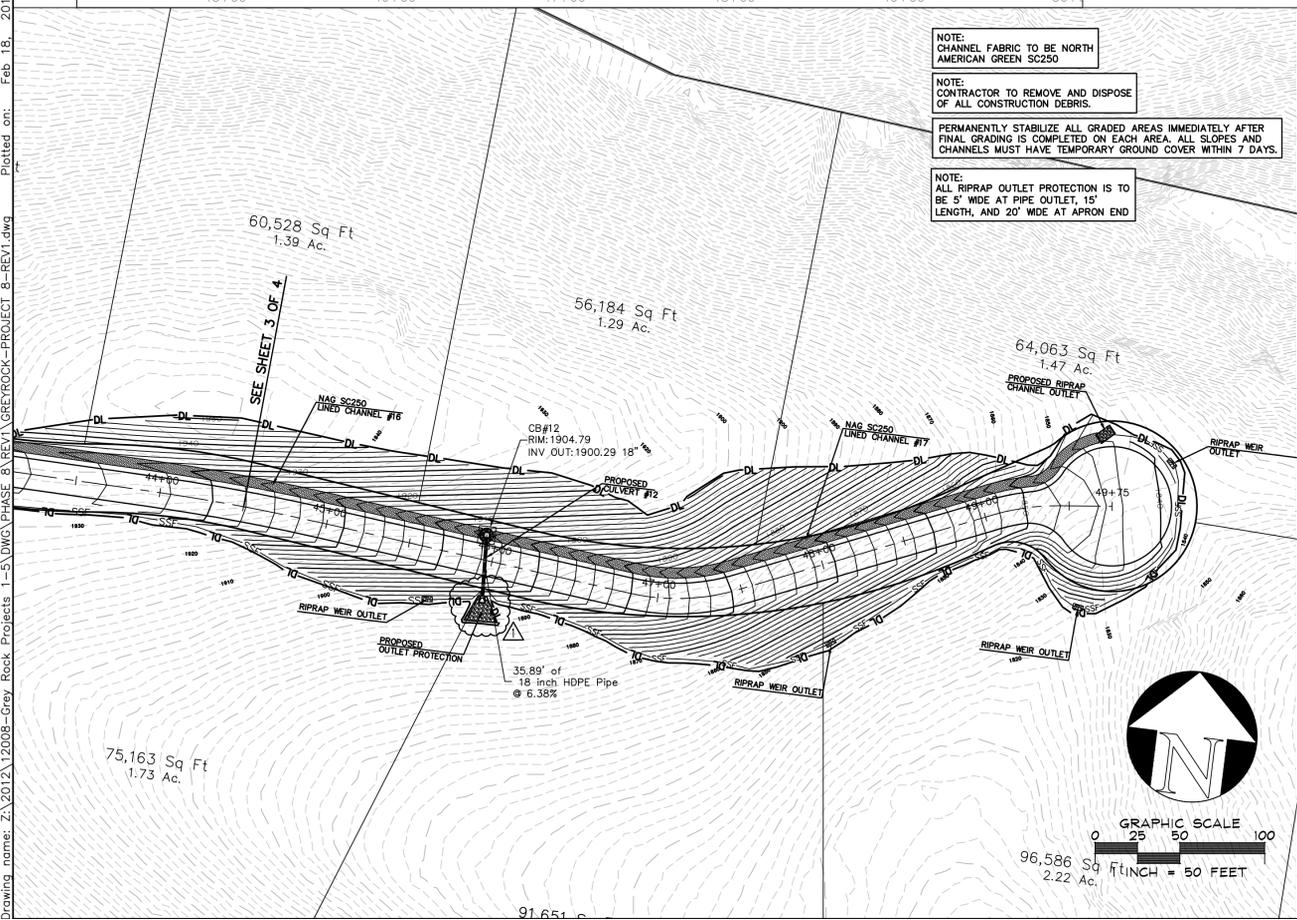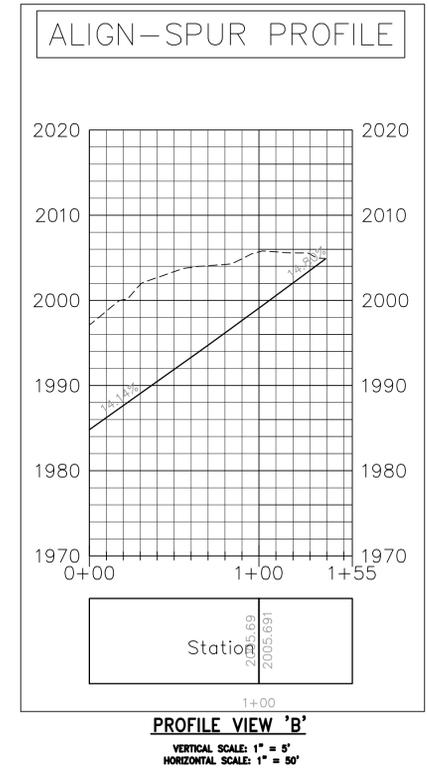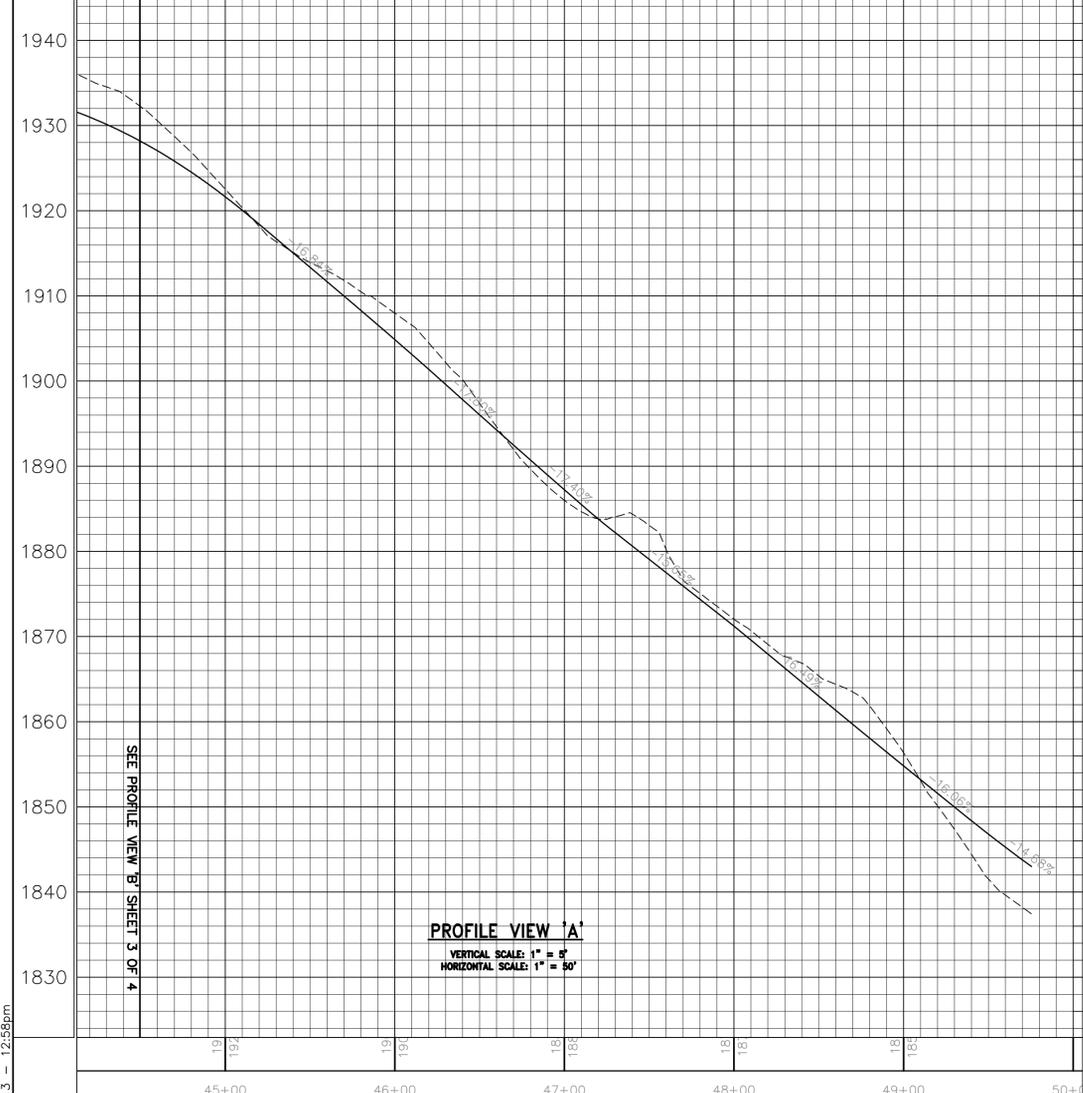

Drawing name: Z:\2012\12008-Grey Rock Projects\1-5\DWG\PHASE 8\REV\GREYROCK-PROJECT 8-REV1.dwg Plotted on: Feb 18, 2013 12:58pm

