

ADVERTISEMENT FOR BIDS
Rutherford County, North Carolina
Rutherford County Annex
289 N. Main St.
Rutherfordton, NC 28139

Sealed bids for the projects entitled ***"Danieltown Convenience Center & Bills Creek Convenience Center Compactor Electrical Supply"***, will be received by Rutherford County on Tuesday, August 8th, 2013 at 2:15pm at the Rutherford County Landfill in Rutherfordton, NC and then at said location publicly opened and read aloud. *This will be an informal bid.*

The project consists of the installation of 3 Phase 480 VAC electrical service for the proposed compactors each site.

The Bid Documents may be examined at the following locations:

Odom Engineering PLLC
Rutherford County Website

Forest City, NC
www.rutherfordcountync.gov

Copies of the Bid Documents may be obtained or ordered at:

Odom Engineering
152 E. Main Street
Forest City NC, 28043
Call: 828-247-4495
Email: heidi@odomengineering.com


The Contractor must ensure that employees and applicants for employment are not discriminated against because of their race, color, religion, sex or national origin.

Rutherford County reserves the right to waive any informalities or reject any or all bids.

July 29, 2013

Carl Classen, County Manager
Rutherford County Annex
289 N. Main St.
Rutherfordton, NC 28139
(828)287-6060

END OF ADVERTISEMENT FOR BIDS

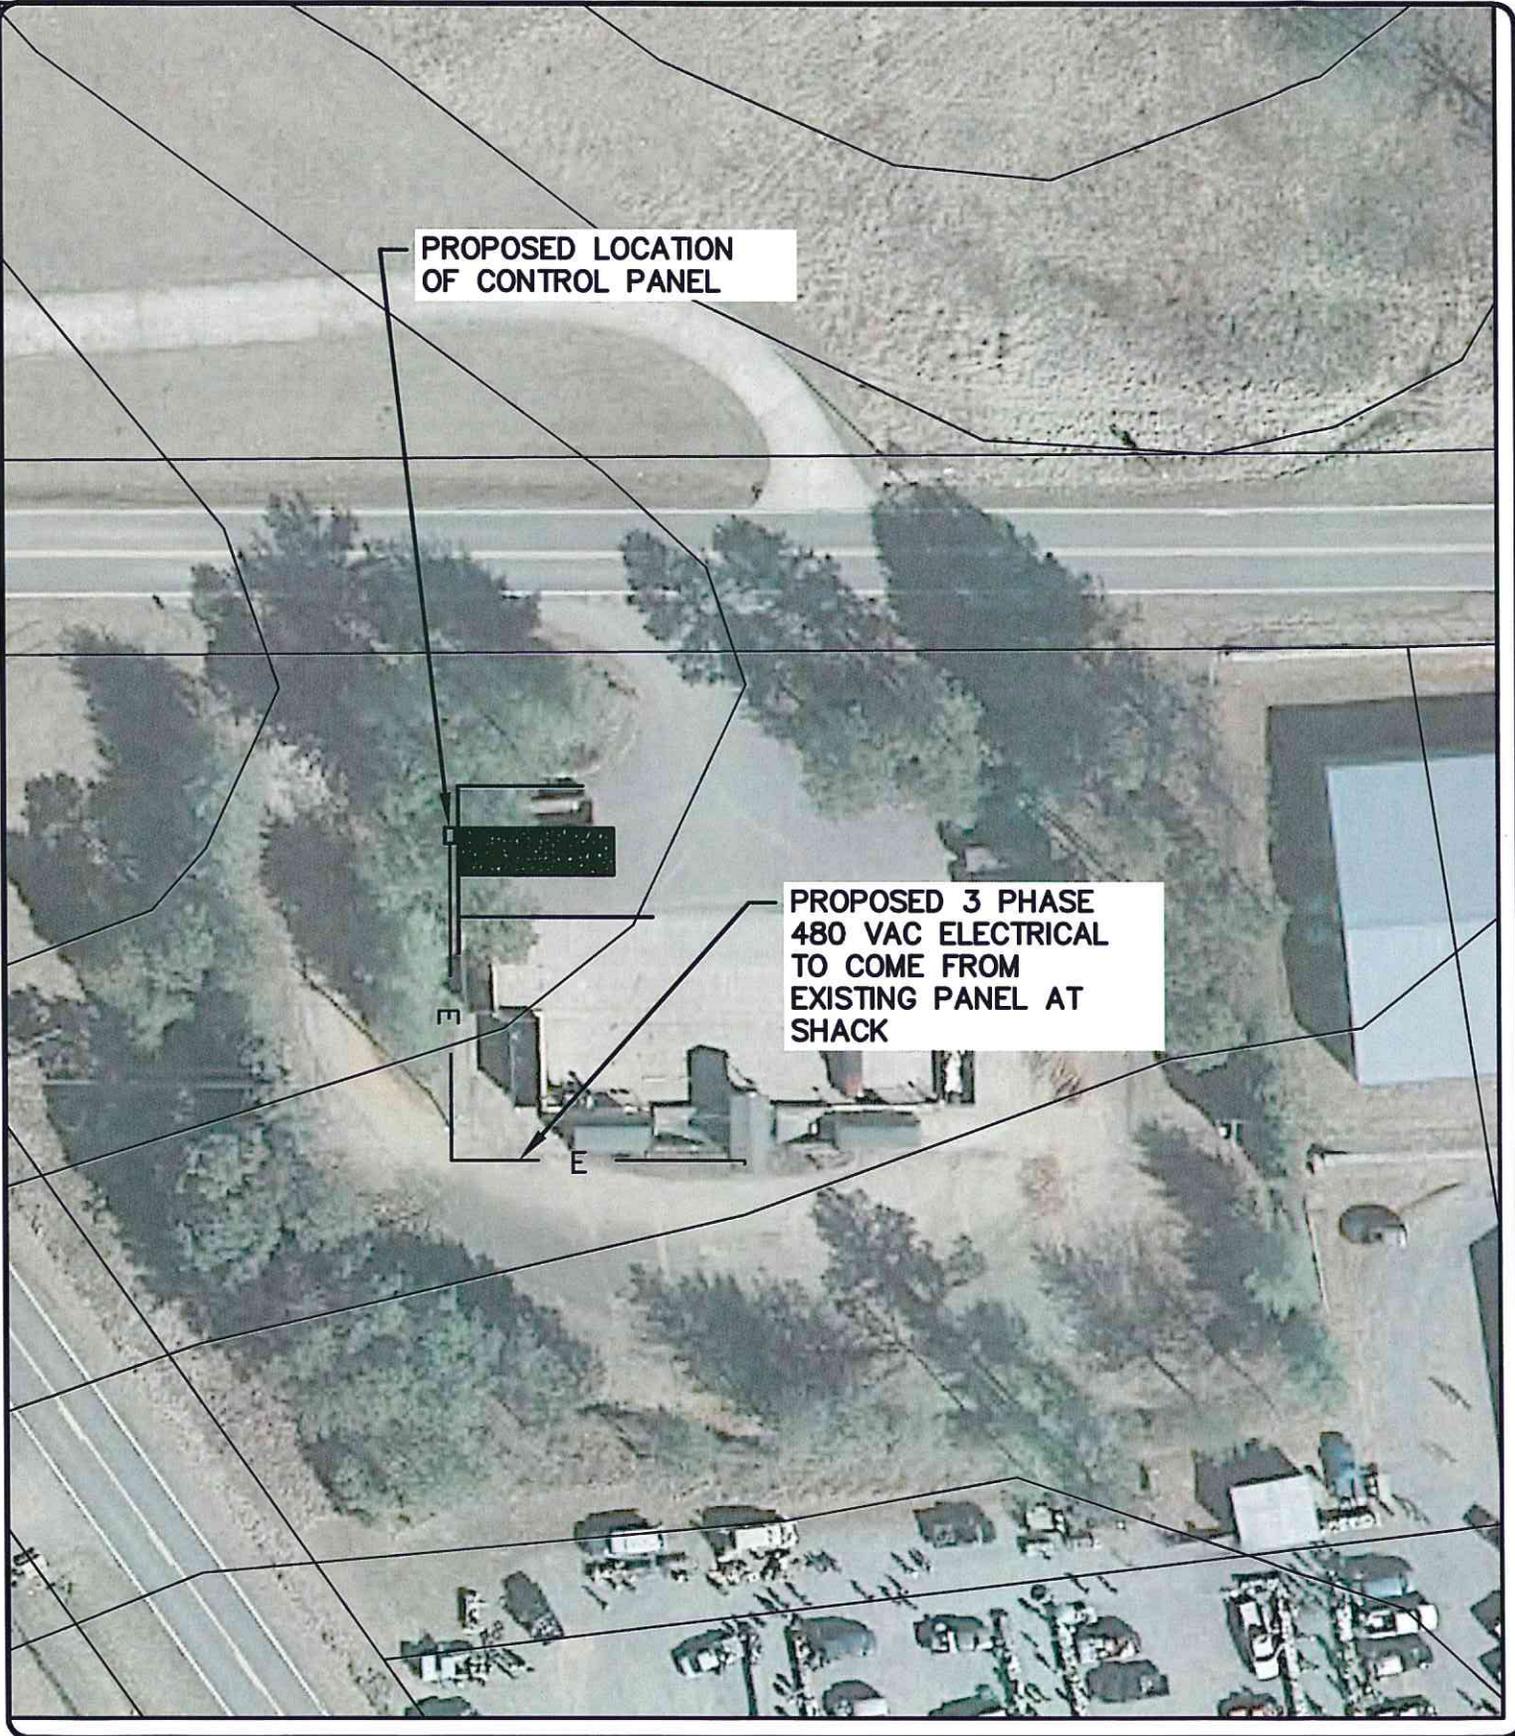

PROPOSED LOCATION
OF CONTROL PANEL

PROPOSED 3 PHASE
480 VAC ELECTRICAL
TO COME FROM
EXISTING PANEL AT
SHACK



Odom
Engineering
PLLC



152 East Main Street, Forest City, N.C. 28043
ph: 828.247.4495 fax: 828.247.4498

DANIELTOWN CONVENIENCE
CENTER

COMPACTOR ELECTRICAL
SUPPLY

JULY 22, 2013

SCALE: 1"=50'

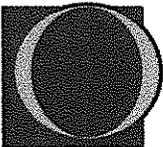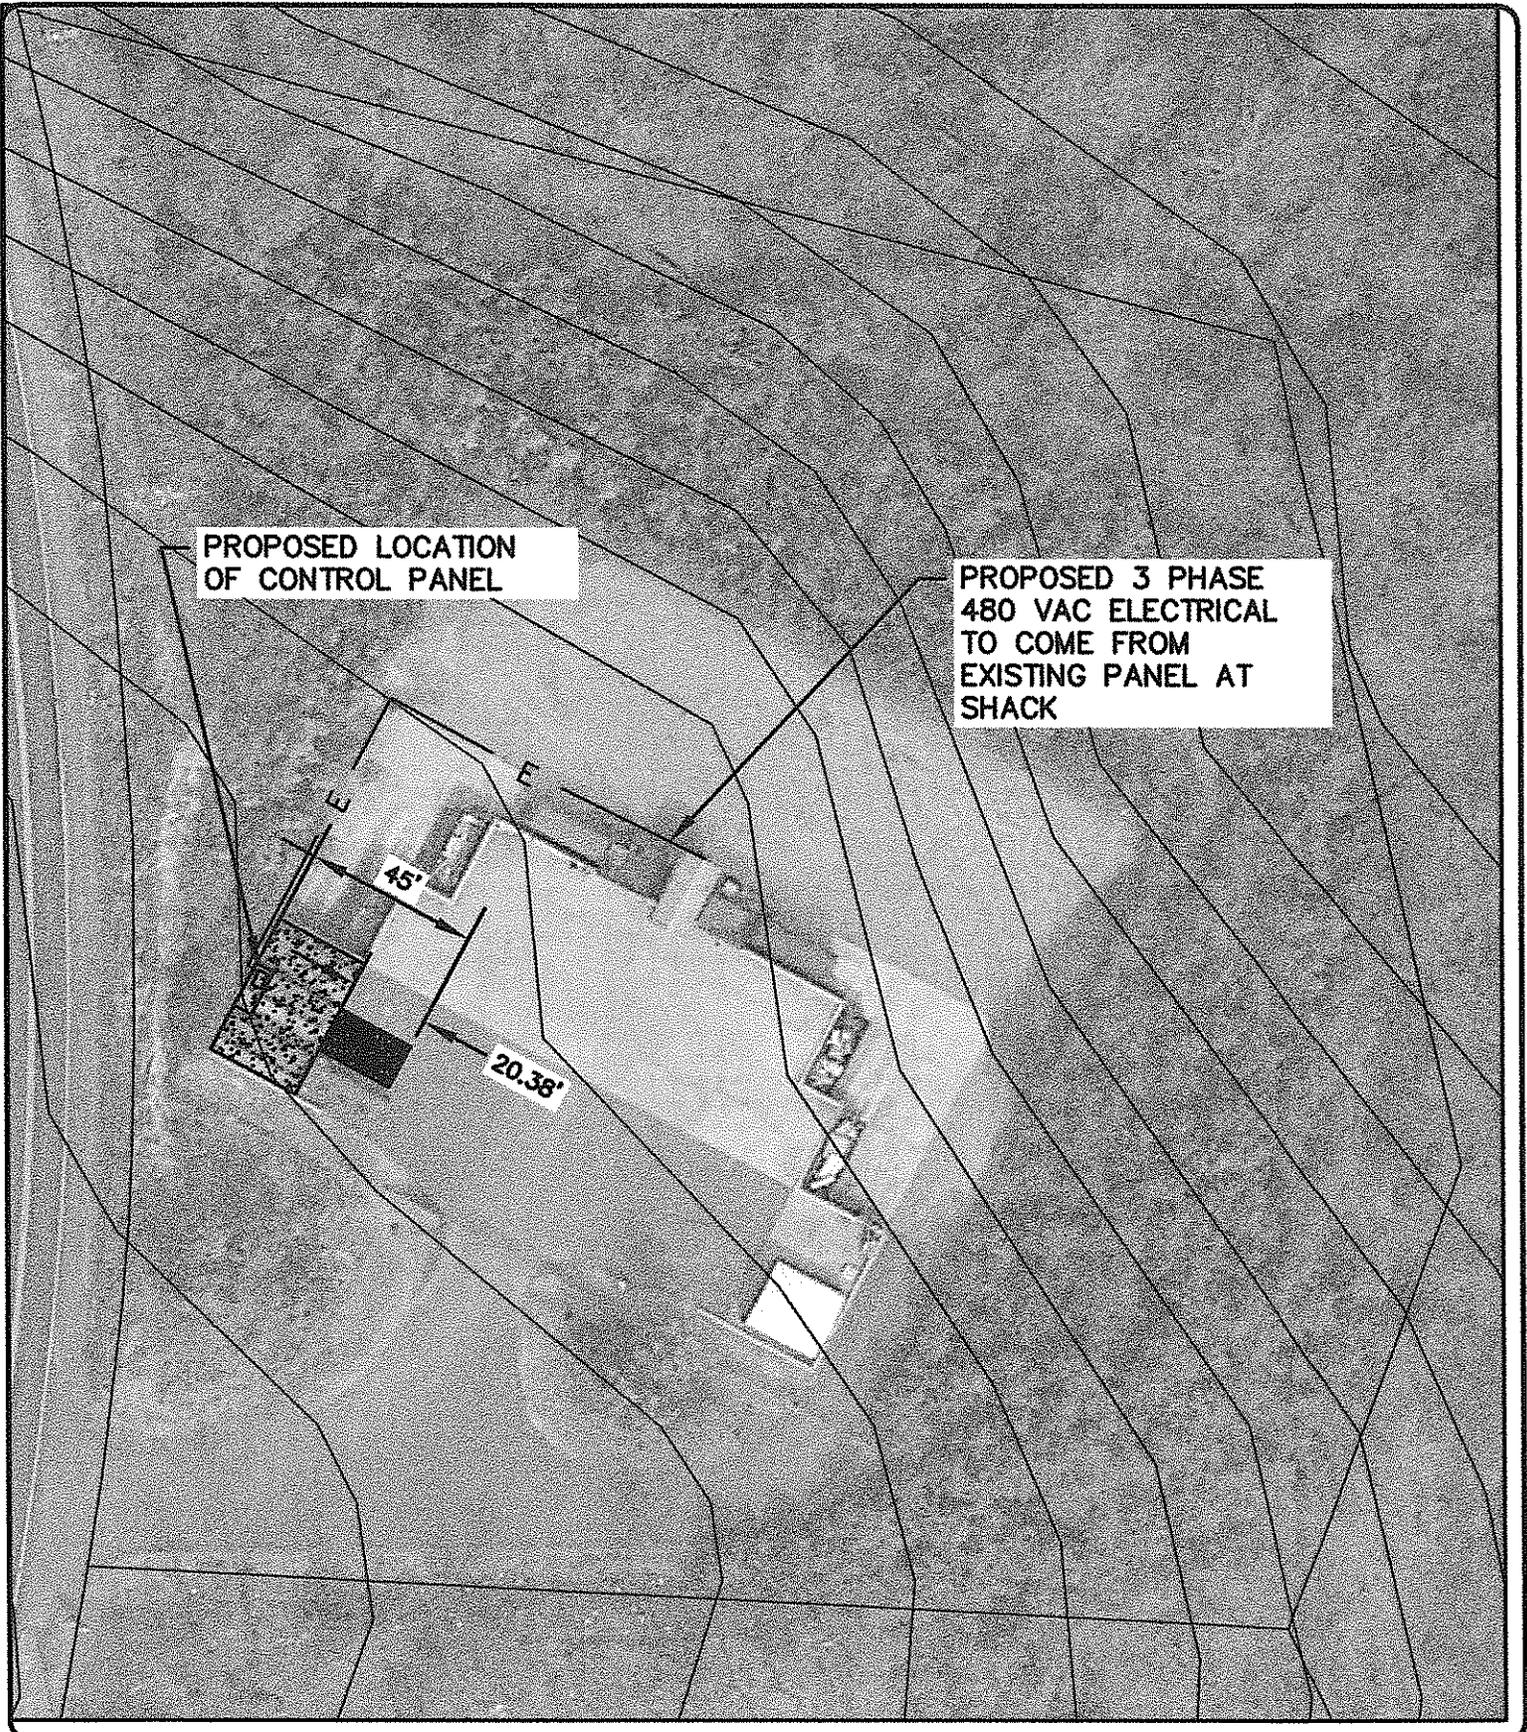

Odom
Engineering
PLLC

152 East Main Street, Forest City, N.C. 28043
ph: 828.247.4495 fax: 828.247.4498

BILLS CREEK CONVENIENCE
CENTER

COMPACTOR ELECTRICAL
SUPPLY

JULY 22, 2013

SCALE: 1"=50'